


EXISTING RESTAURANT PARKING LOT

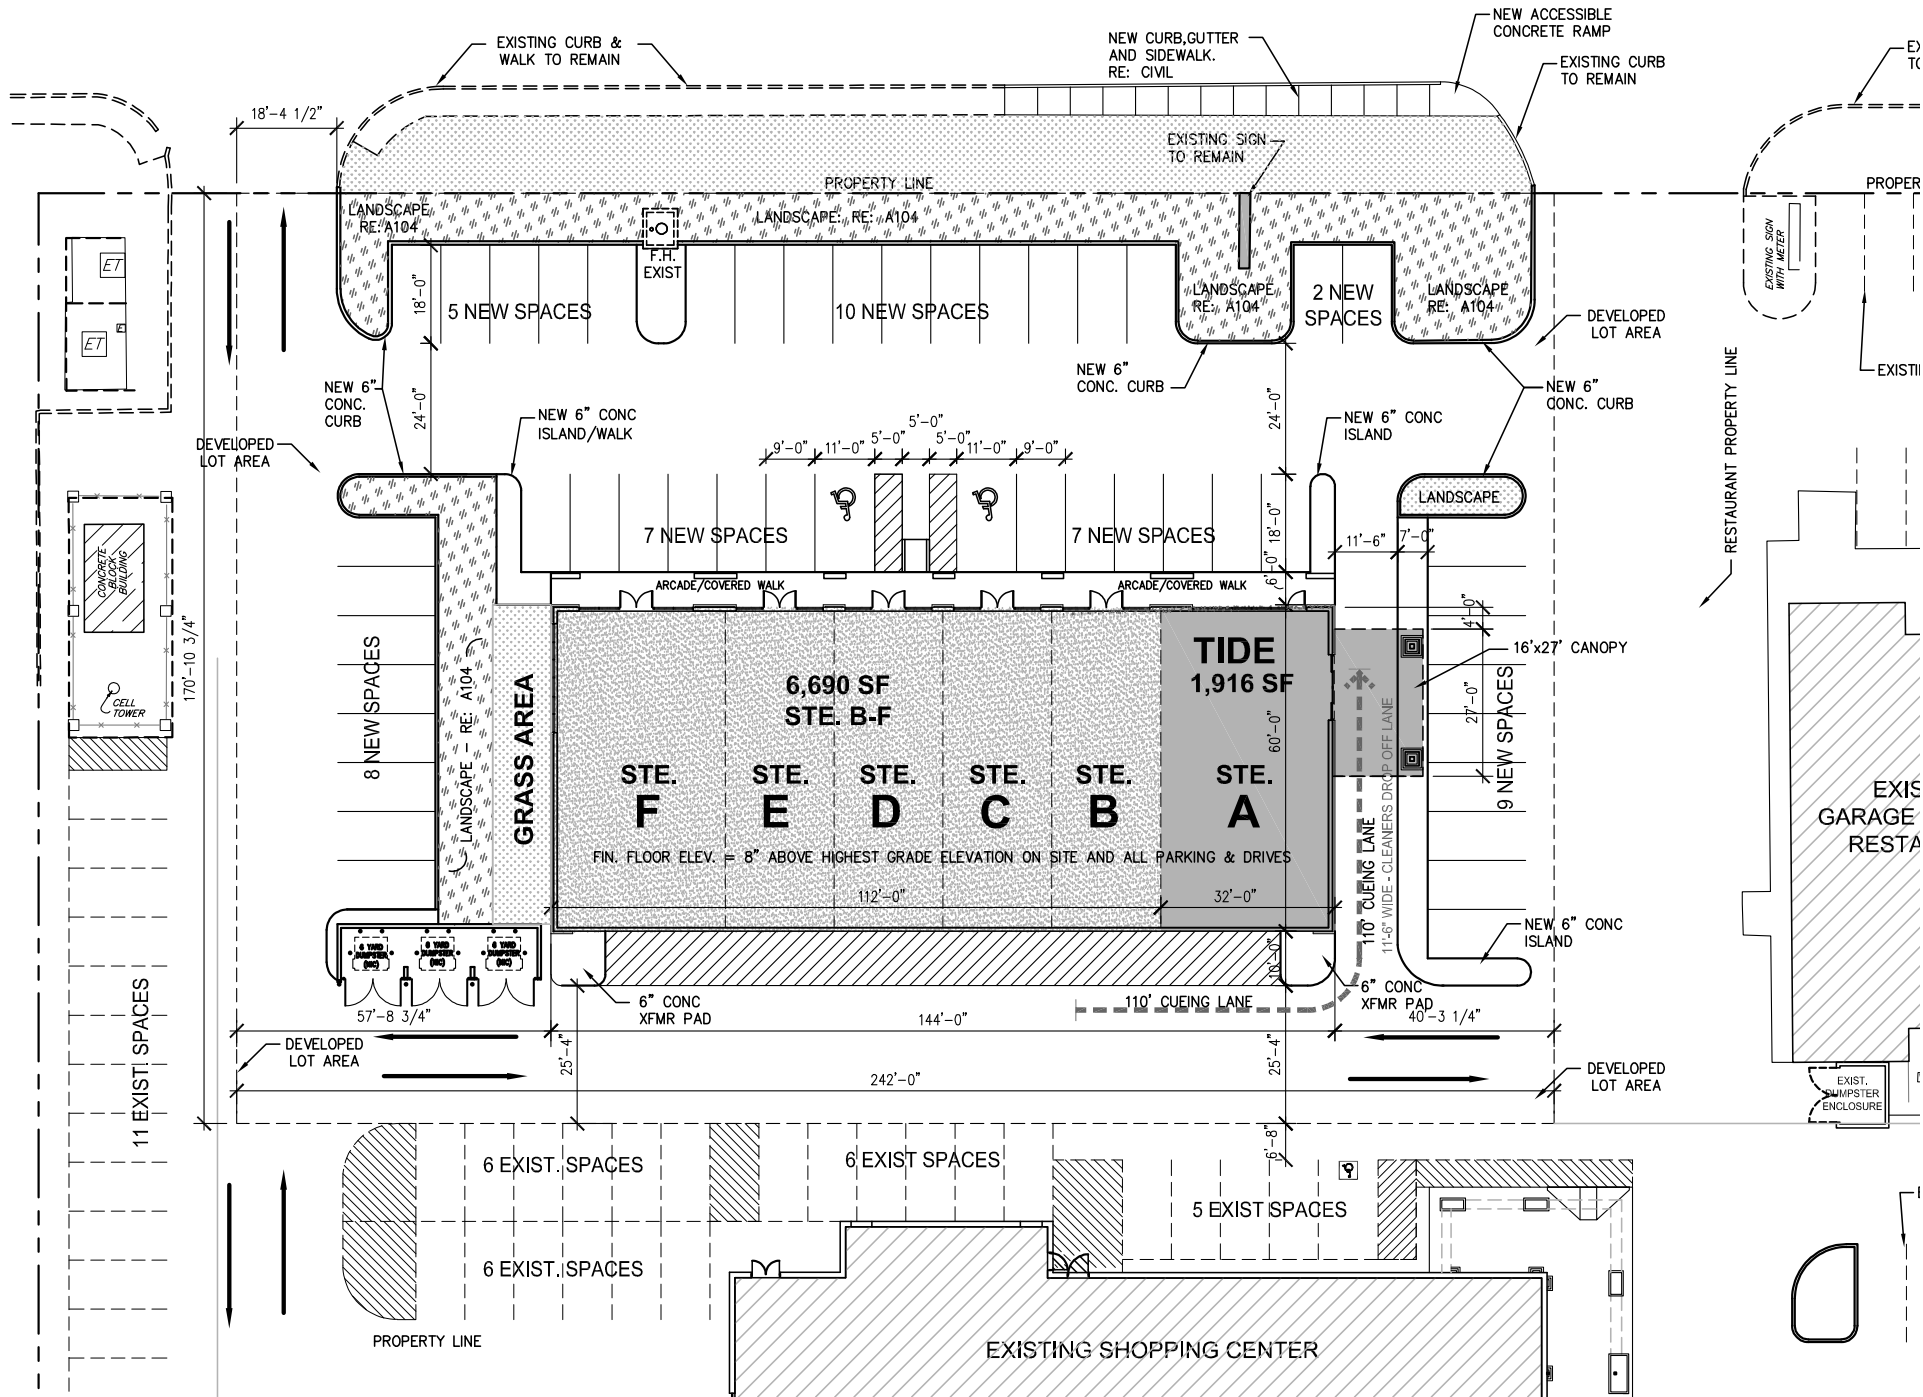

1 EXHIBIT "A" - PROPOSED SITE PLAN  
 SCALE: 1" = 20'

